



OPTIONAL FINISHED BASEMENT
SCALE: 1/4" = 1'-0"

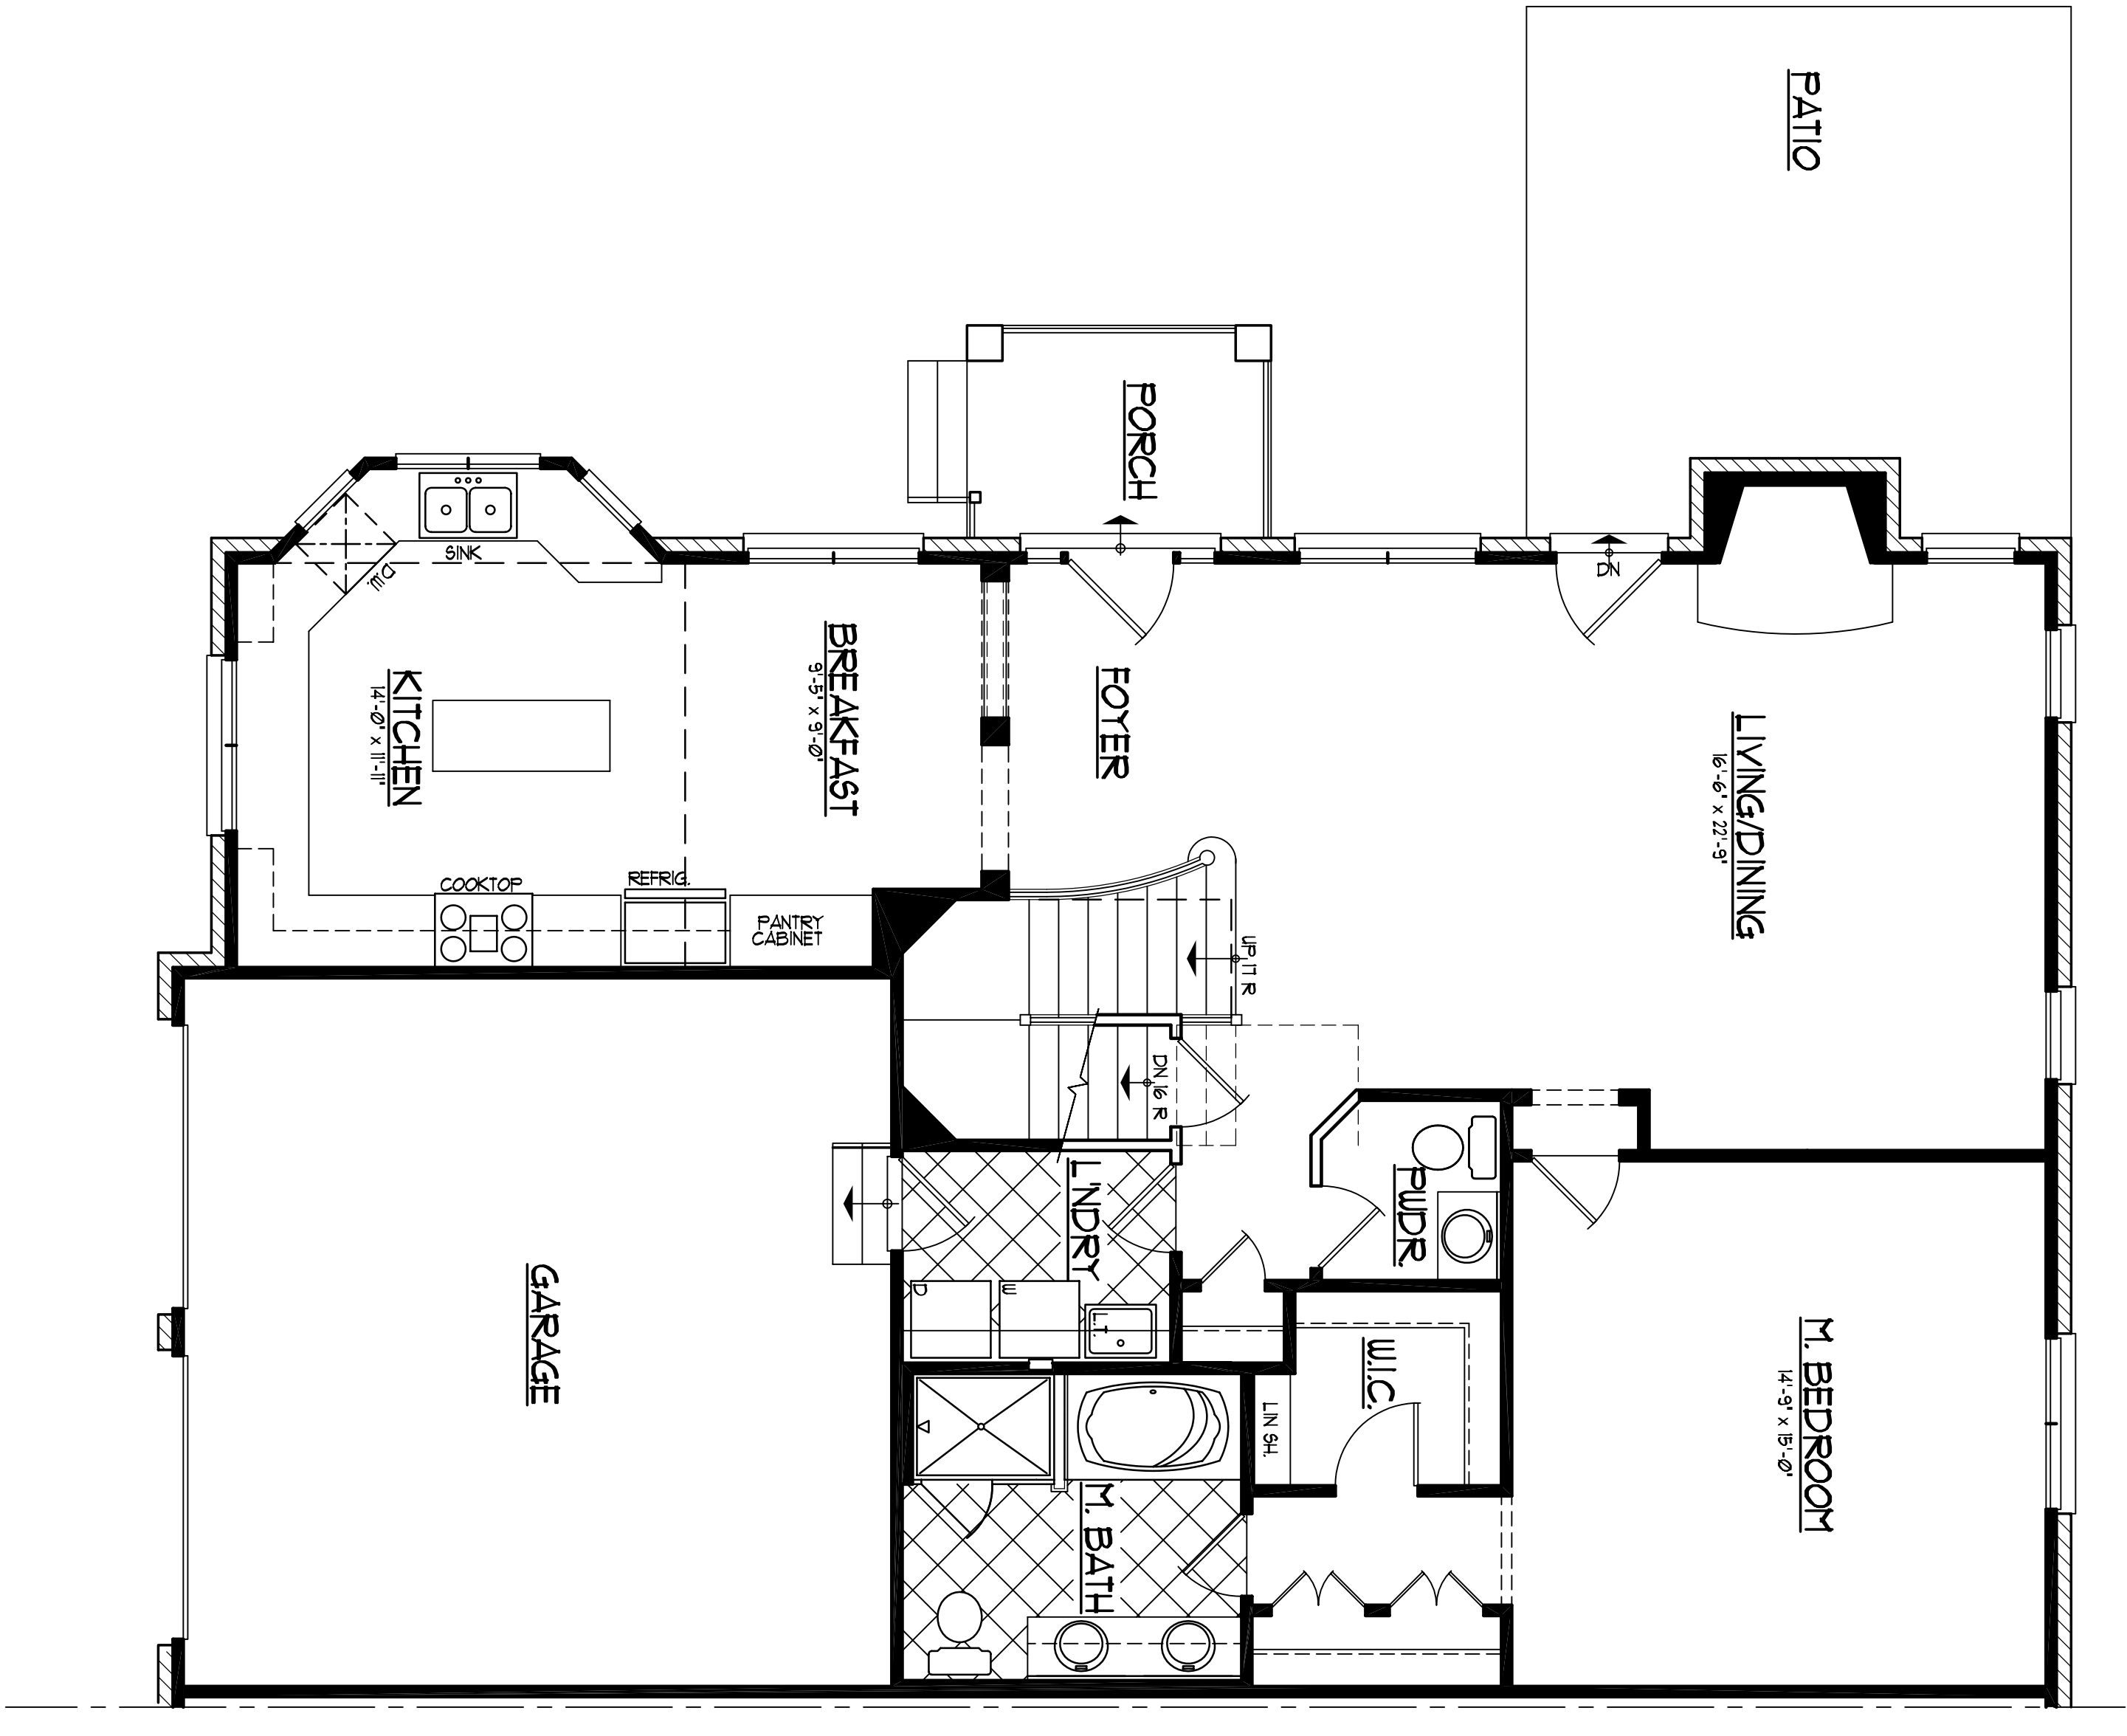


FIRST FLOOR PLAN
SCALE: 1/4" = 1'-0"

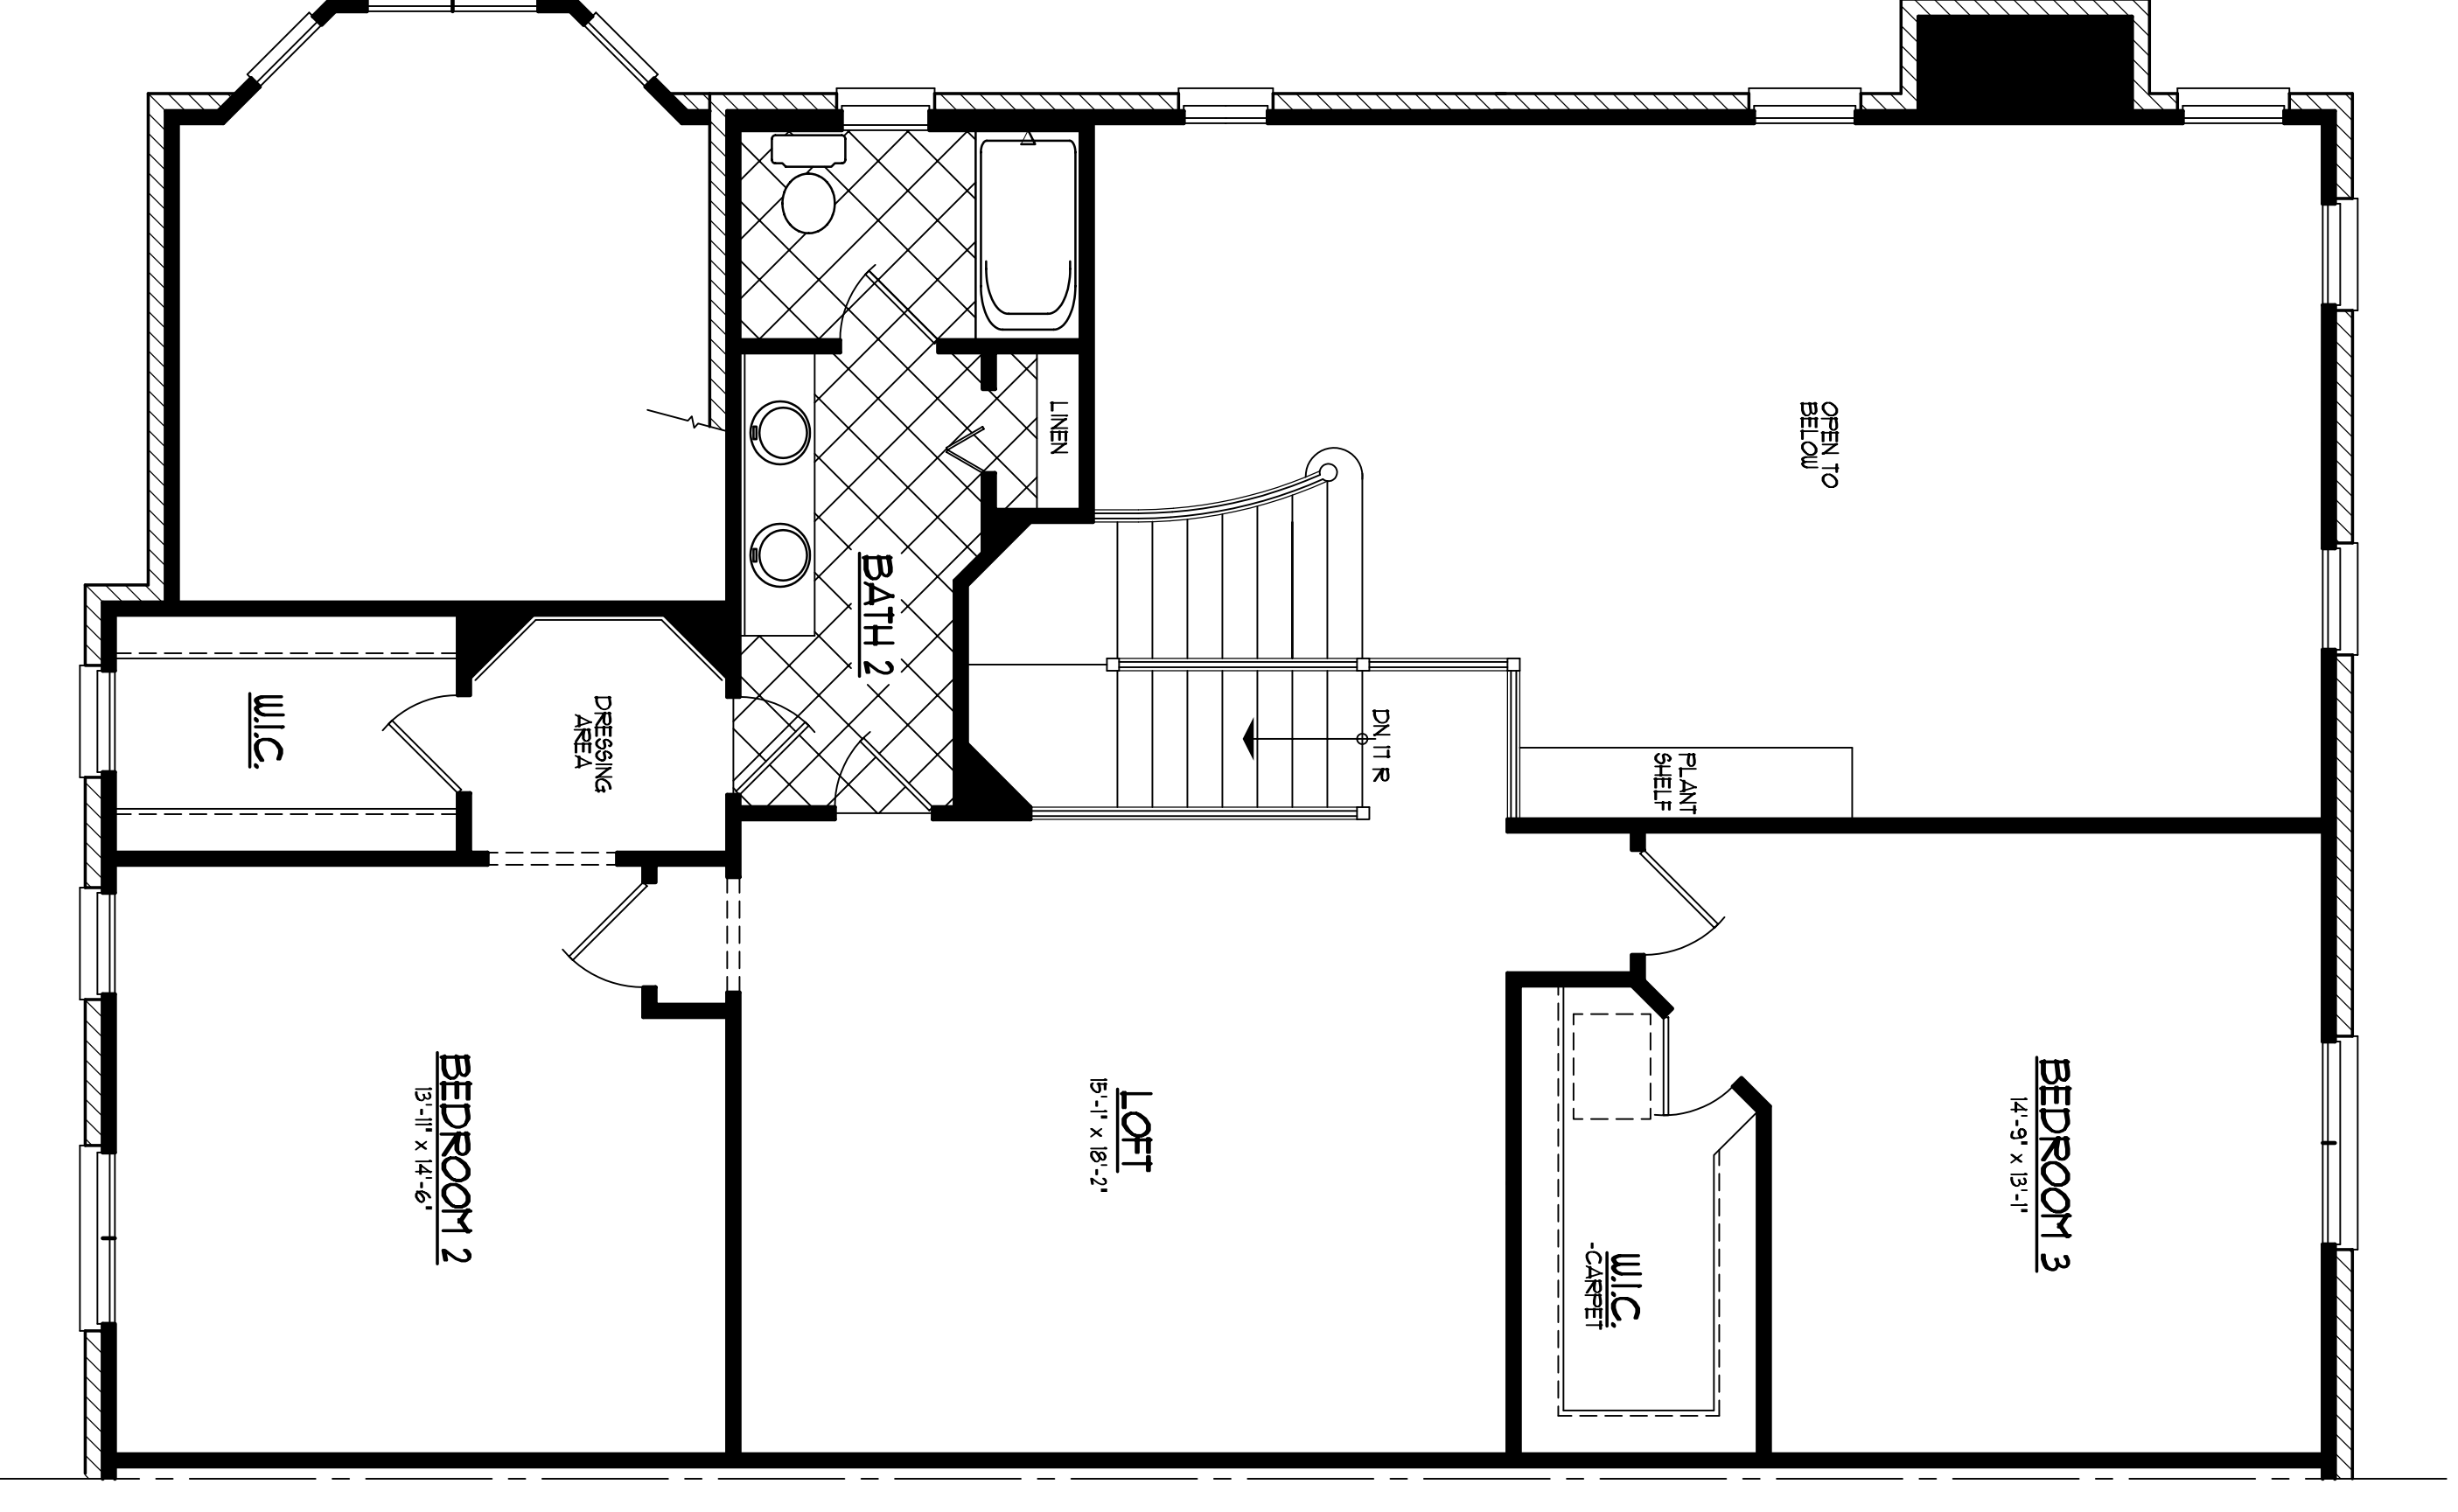

SECOND FLOOR PLAN
SCALE: 1/4" = 1'-0"

2419 PLAN

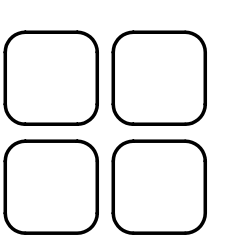

Balsamo, Olson & Lewis, Ltd.
One South 376 Summit Avenue
Oakbrook Terrace, Illinois 60181
630.629.9800

Practicing
Architects
Registered
Land Surveyors
Landscape Architects
Builder 0437-003
Date 11-06-06